



Scale: 1/8" = 1'

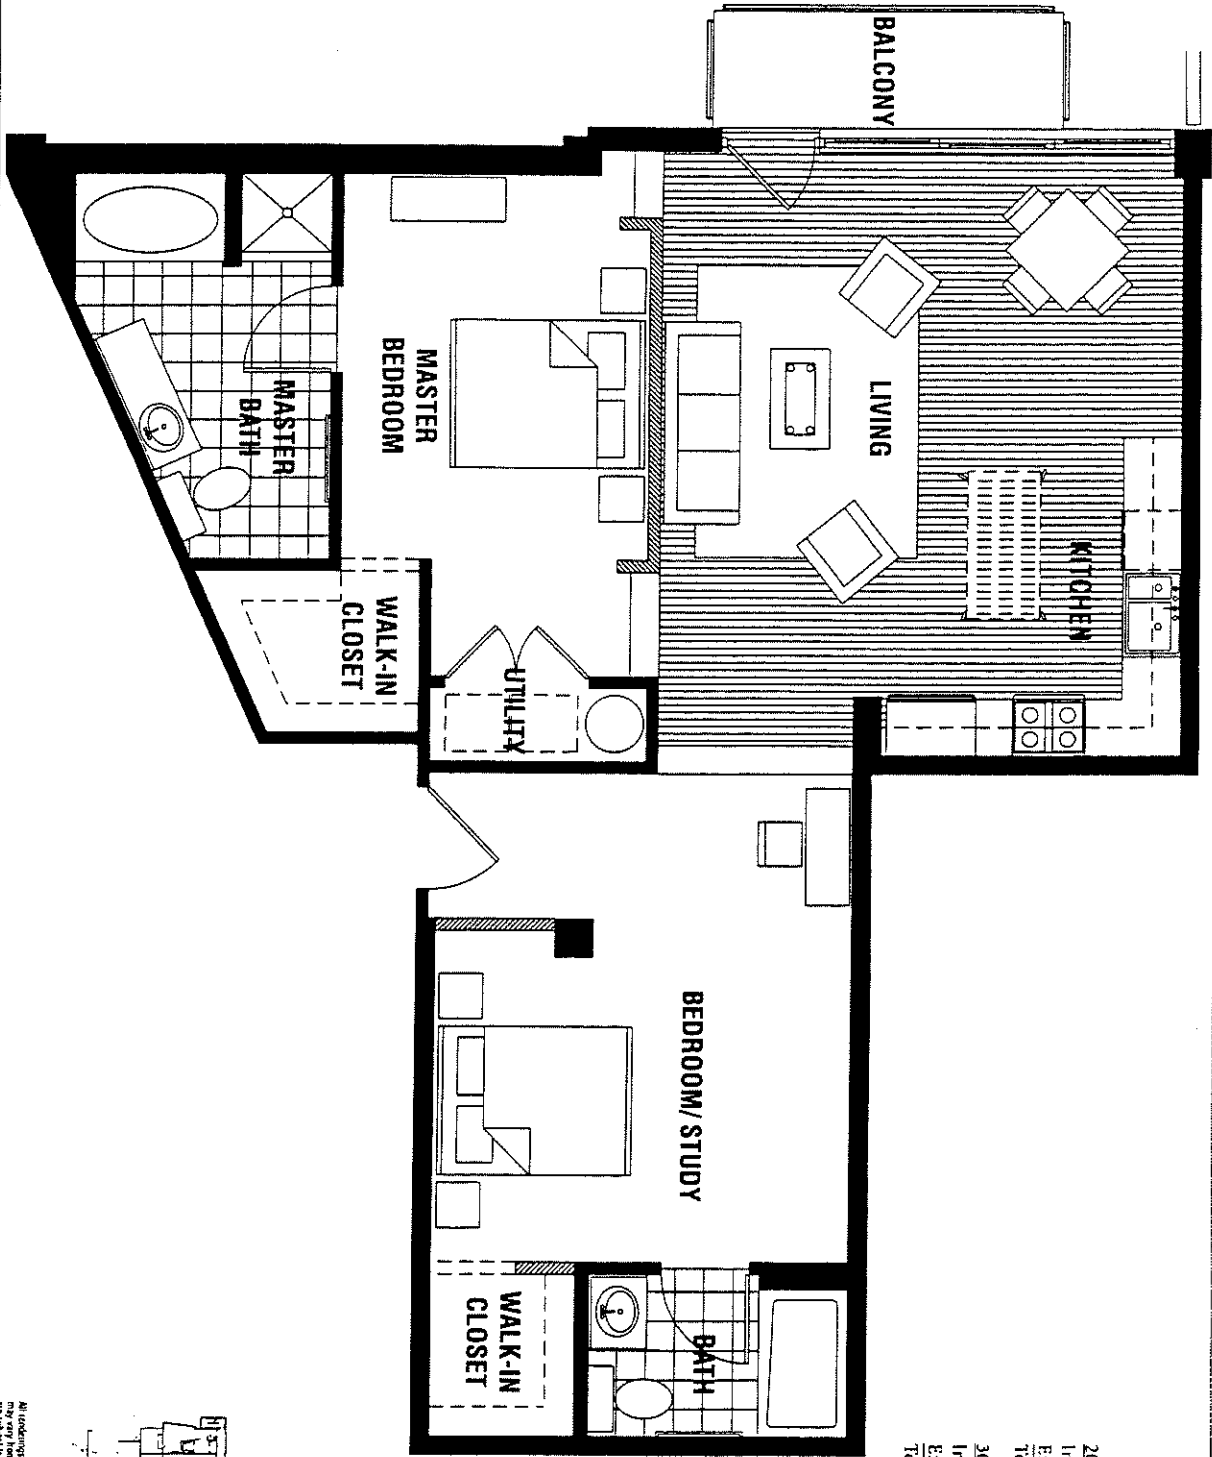

**LOFTS**  
**205, 305, 405**

<b>205</b>	Interior: 1,116 square feet
	Exterior: 360 square feet
	<b>Total 1,476 square feet</b>
<b>305, 405</b>	Interior: 1,116 square feet
	Exterior: 48 square feet
	<b>Total 1,164 square feet</b>

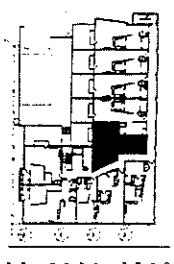

All loadings and floor plans are conceptual. The finished products may vary from the rendering. Floor plans and dimensions as shown are subject to change during construction as conditions may require.